



A circle with a horizontal radius vector pointing to the right, labeled 'z'.

	CESTA (AS, OK)	A=317 m ²		BET. OBRUBNIK NALEŽATO 1000x250x150	L=117 m
	VYAZDY (B.DLAŽBA PLNÁ)	A=44 m ²		BET. OBRUBNIK NASTOLATO 1000x250x150	L=107 m
	EKO DLAŽBA (DRENŽNÁ)	A=57 m ²		BET. OBRUBNIK BEZ SKOSEŇA 1000x250x150	L=65 m
	PL. ÚPRAV/ŠIAHOVANIE DOTKNUT. OPRAVOU	A=67 m ²		CESTNÝ VPUSŤ	
	PLOCHA ÚPRAV EXIST. TERÉNU - ŠIAHOVANIE	A=135 m ²		KRUHOVÁ LITNÁ MREŽA	
	KRUHOVÝ POKLOP			NA ŠŤ OBDL.	

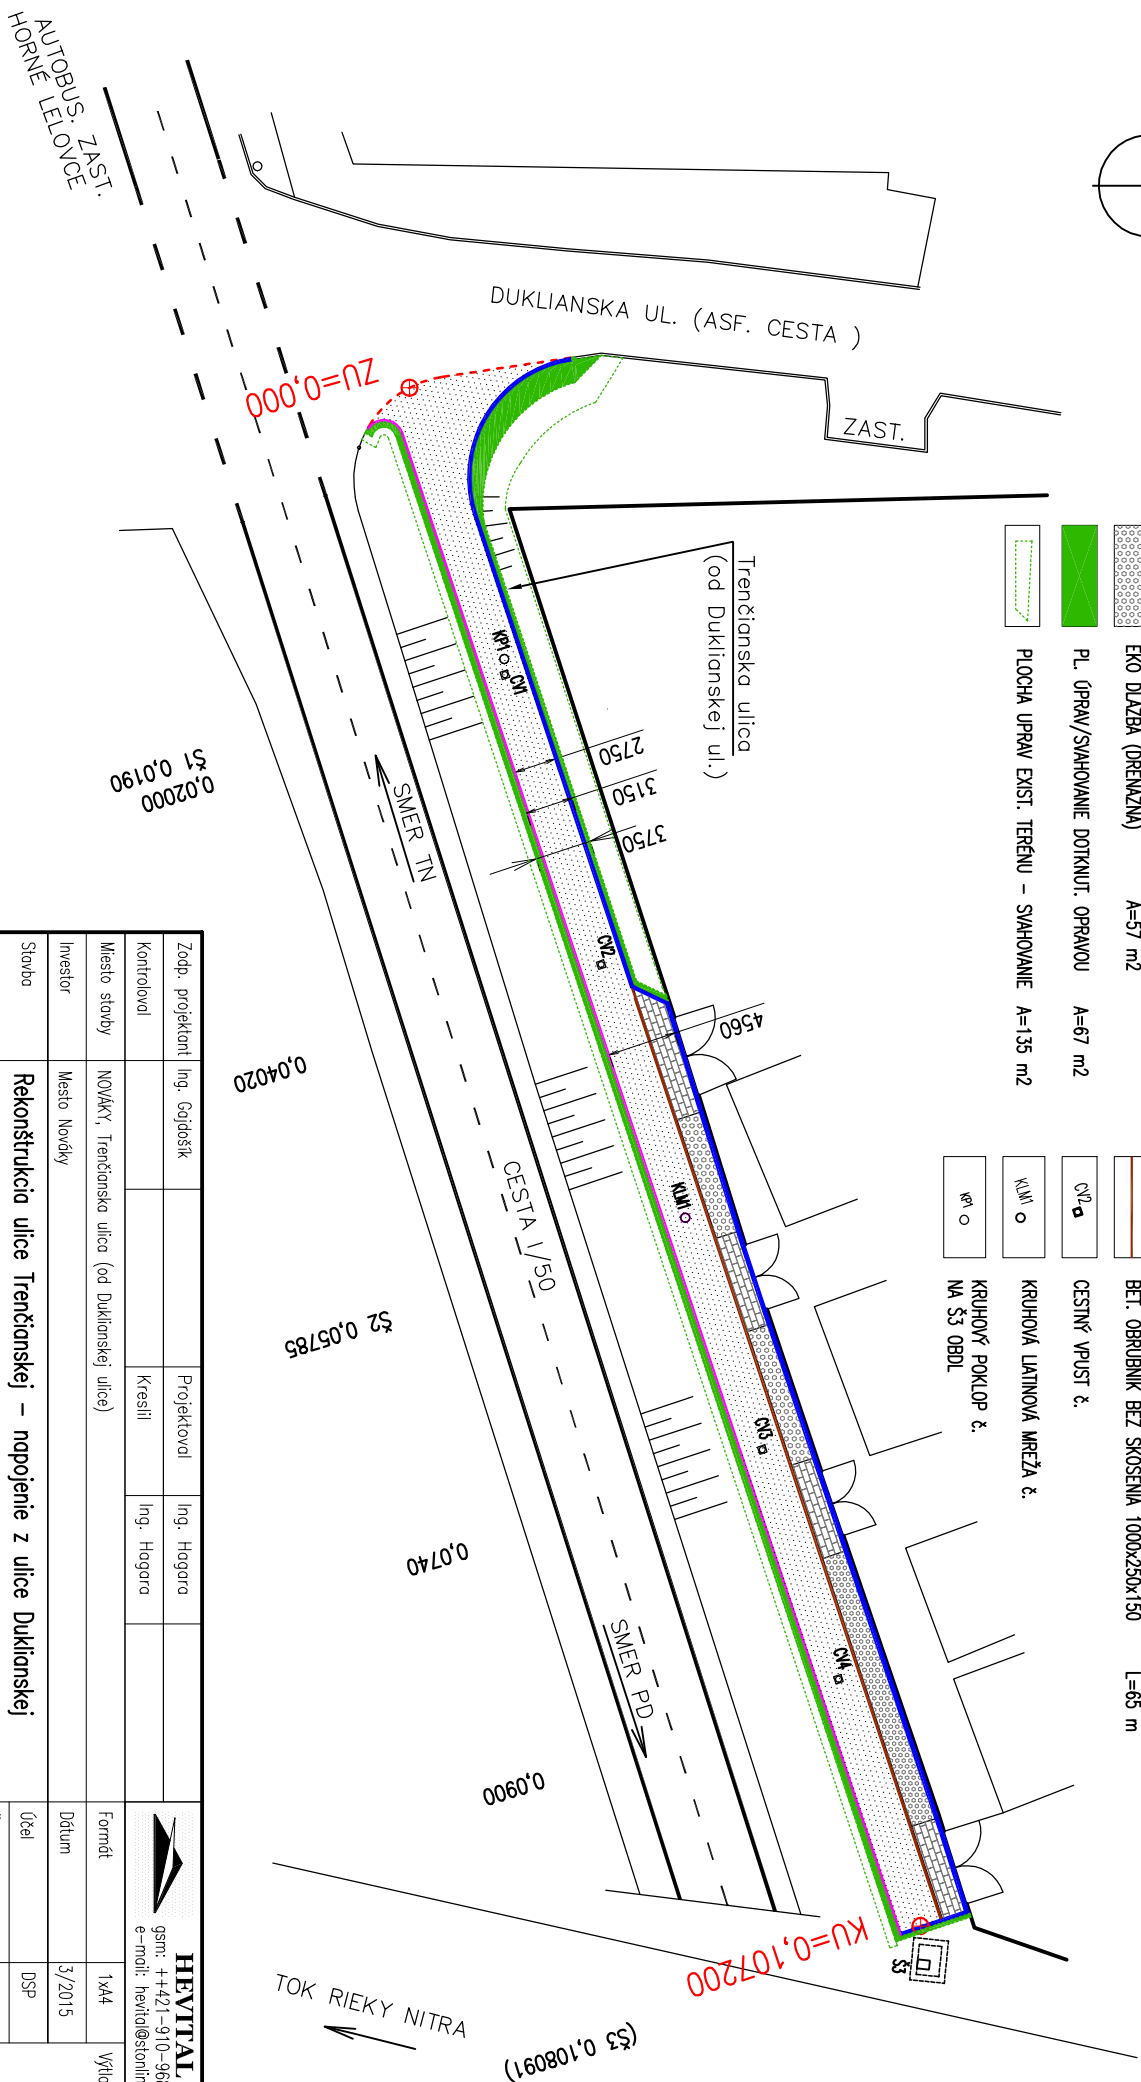

Zodp. projektant				Ing. Gajdošik		Projektovni		Ing. Hogara		 HEVITAL gsm: +421-910-968961 e-mail: hevital@online.sk	
Kontroloval						Kresili		Ing. Hogara			
Miesto stavby				NOVÁKY, Trenčianska ulica (od Duklianskej ulice)							
Investor				Mesto Nováky							
Slovo				Rekonštrukcia ulice Trenčianskej – napojenie z ulice Duklianskej							
Objekt											
Časť											
Obsah výkresu				PREHLADNÁ SCHÉMA, VÝMERY							
1:500 mm, m				9							